




**PRELIMINARY  
DESIGN  
NOT FOR  
CONSTRUCTION**

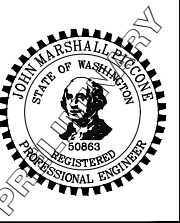


DRAWN BY  
CHECKED BY


NO.	DATE	REVISIONS

**PORT OF ILLAHEE  
PUBLIC PIER & DOCK REHABILITATION  
PARKING LOT AND ROW IMPROVEMENTS**


DATE  
AUGUST 7, 2020  
SHEET

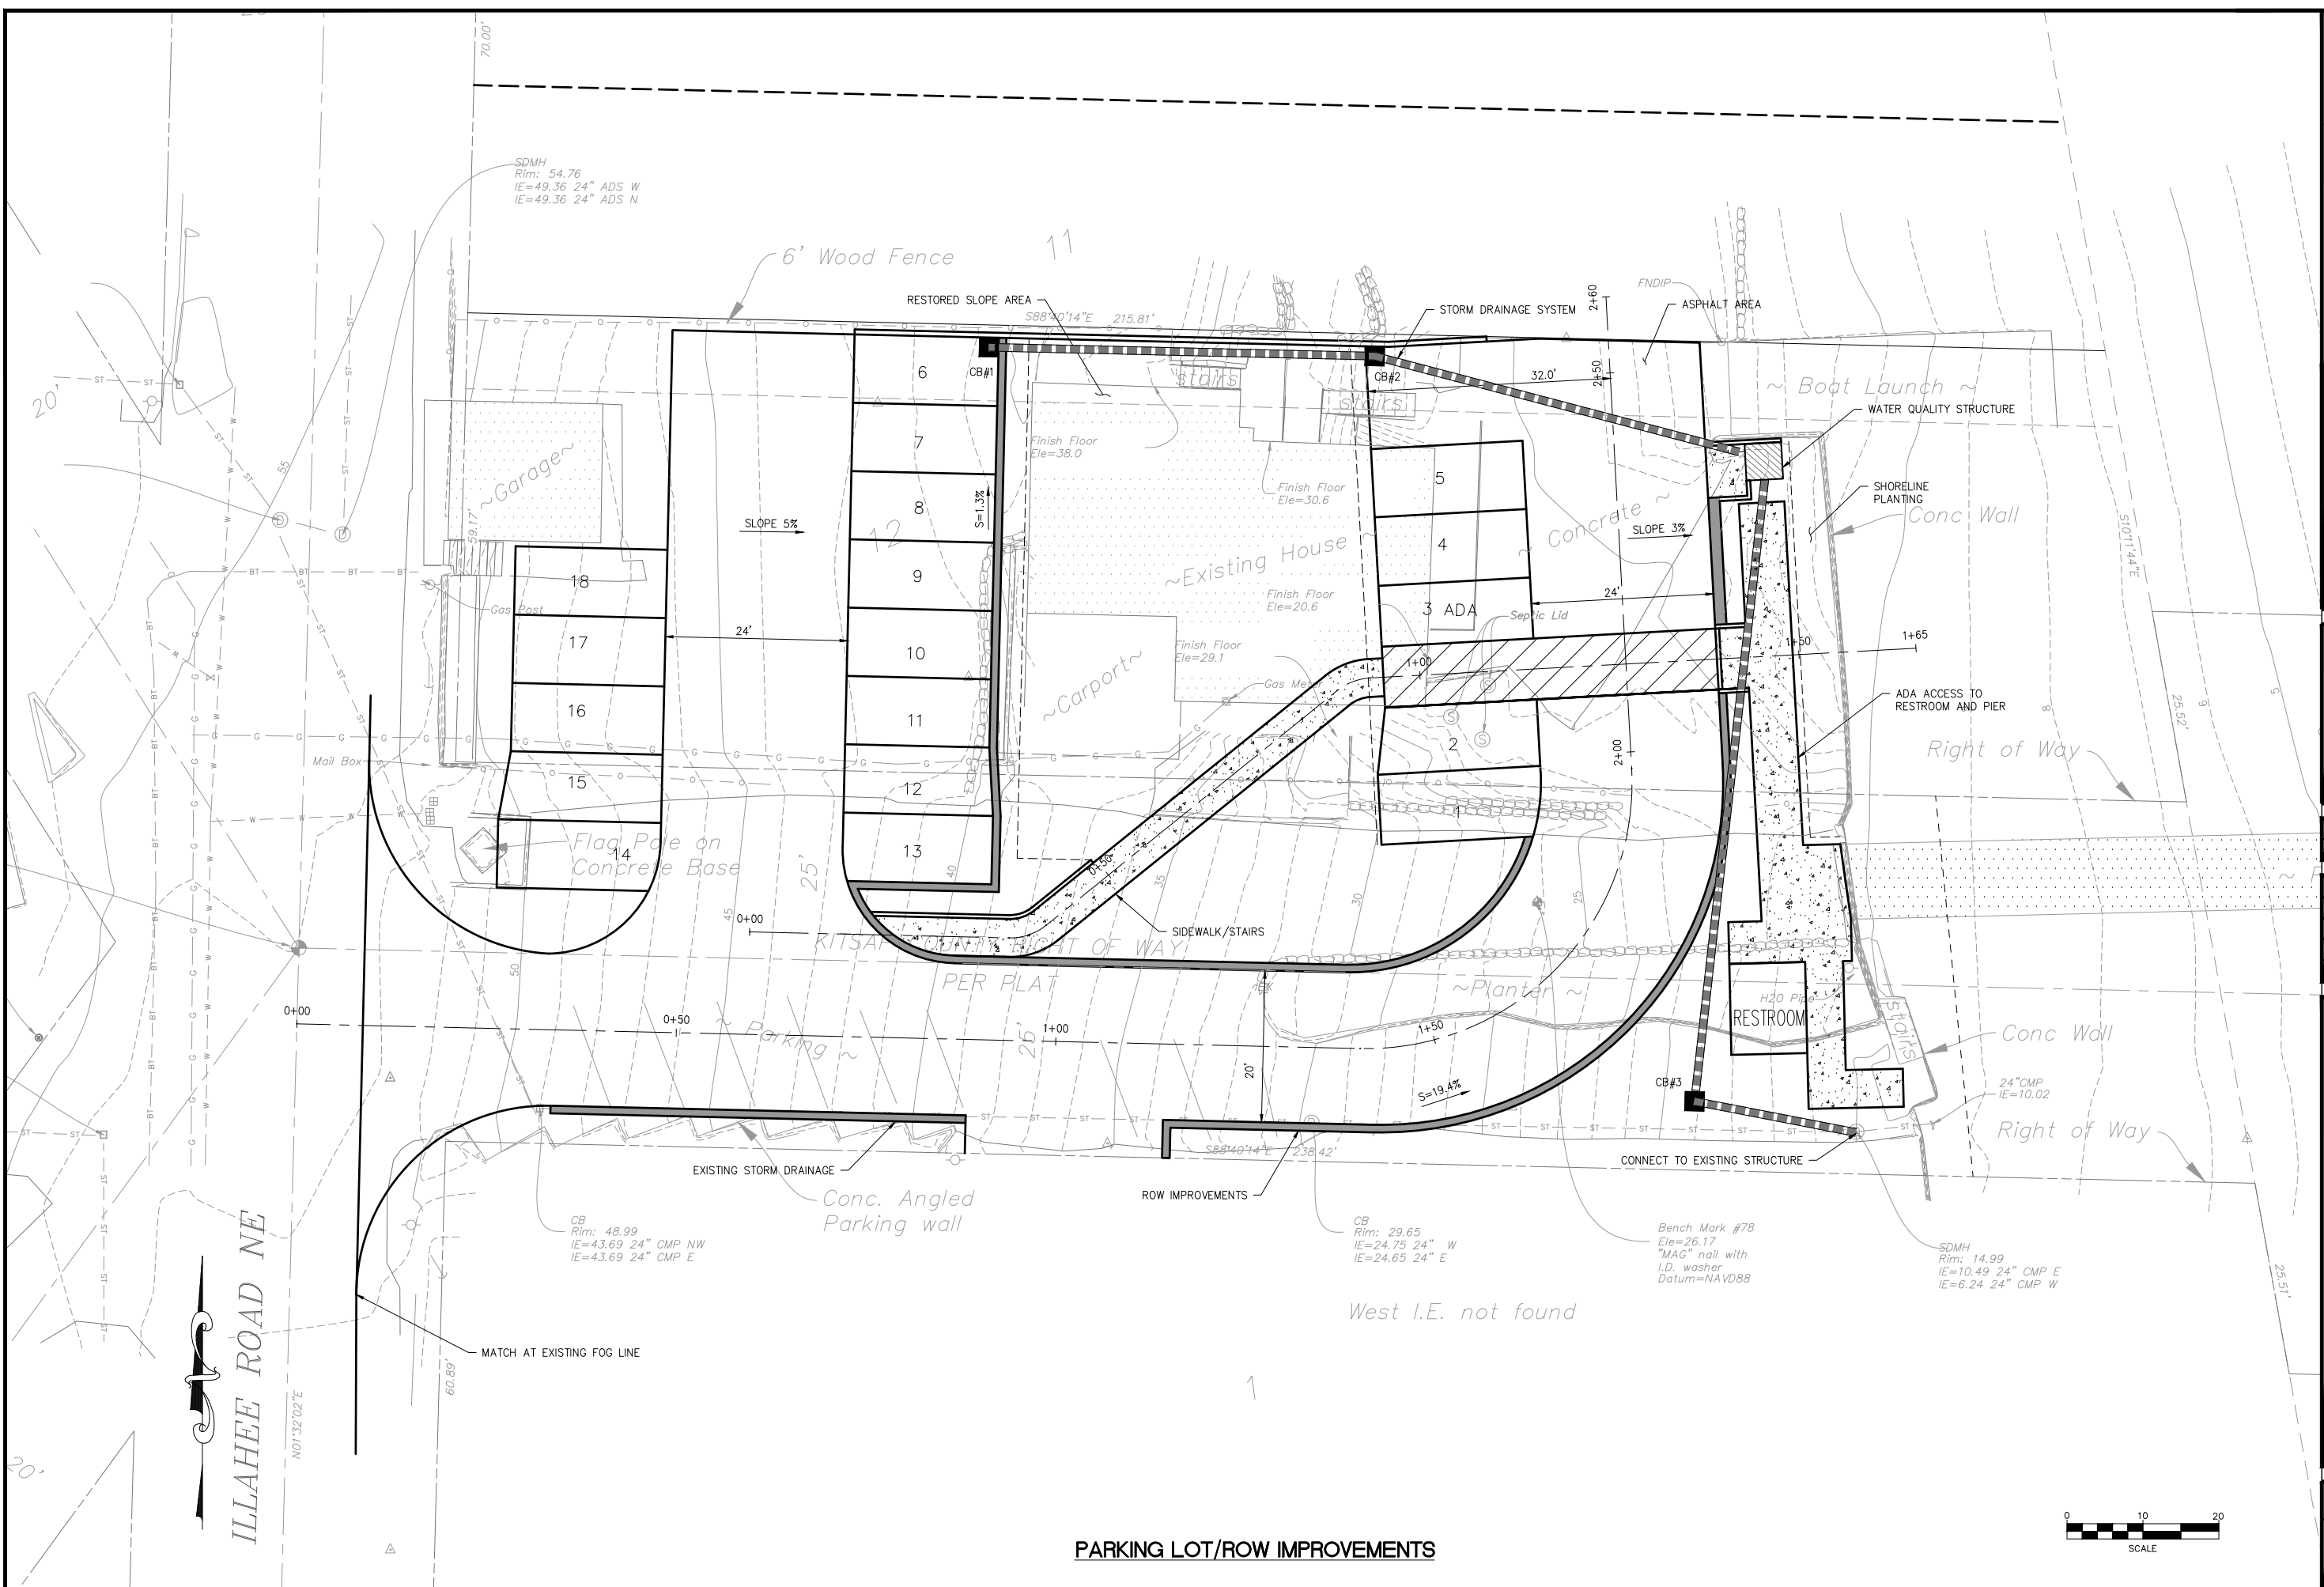

**PARKING LOT/ROW IMPROVEMENTS**

 


**PRELIMINARY  
DESIGN  
NOT FOR  
CONSTRUCTION**

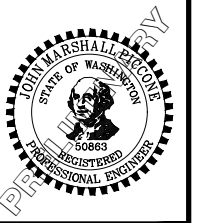




DRAWN BY	
CHECKED BY	
REVISIONS	

**PORT OF ILLAHEE  
PUBLIC PIER & DOCK REHABILITATION  
PIER AND FLOAT IMPROVEMENTS**

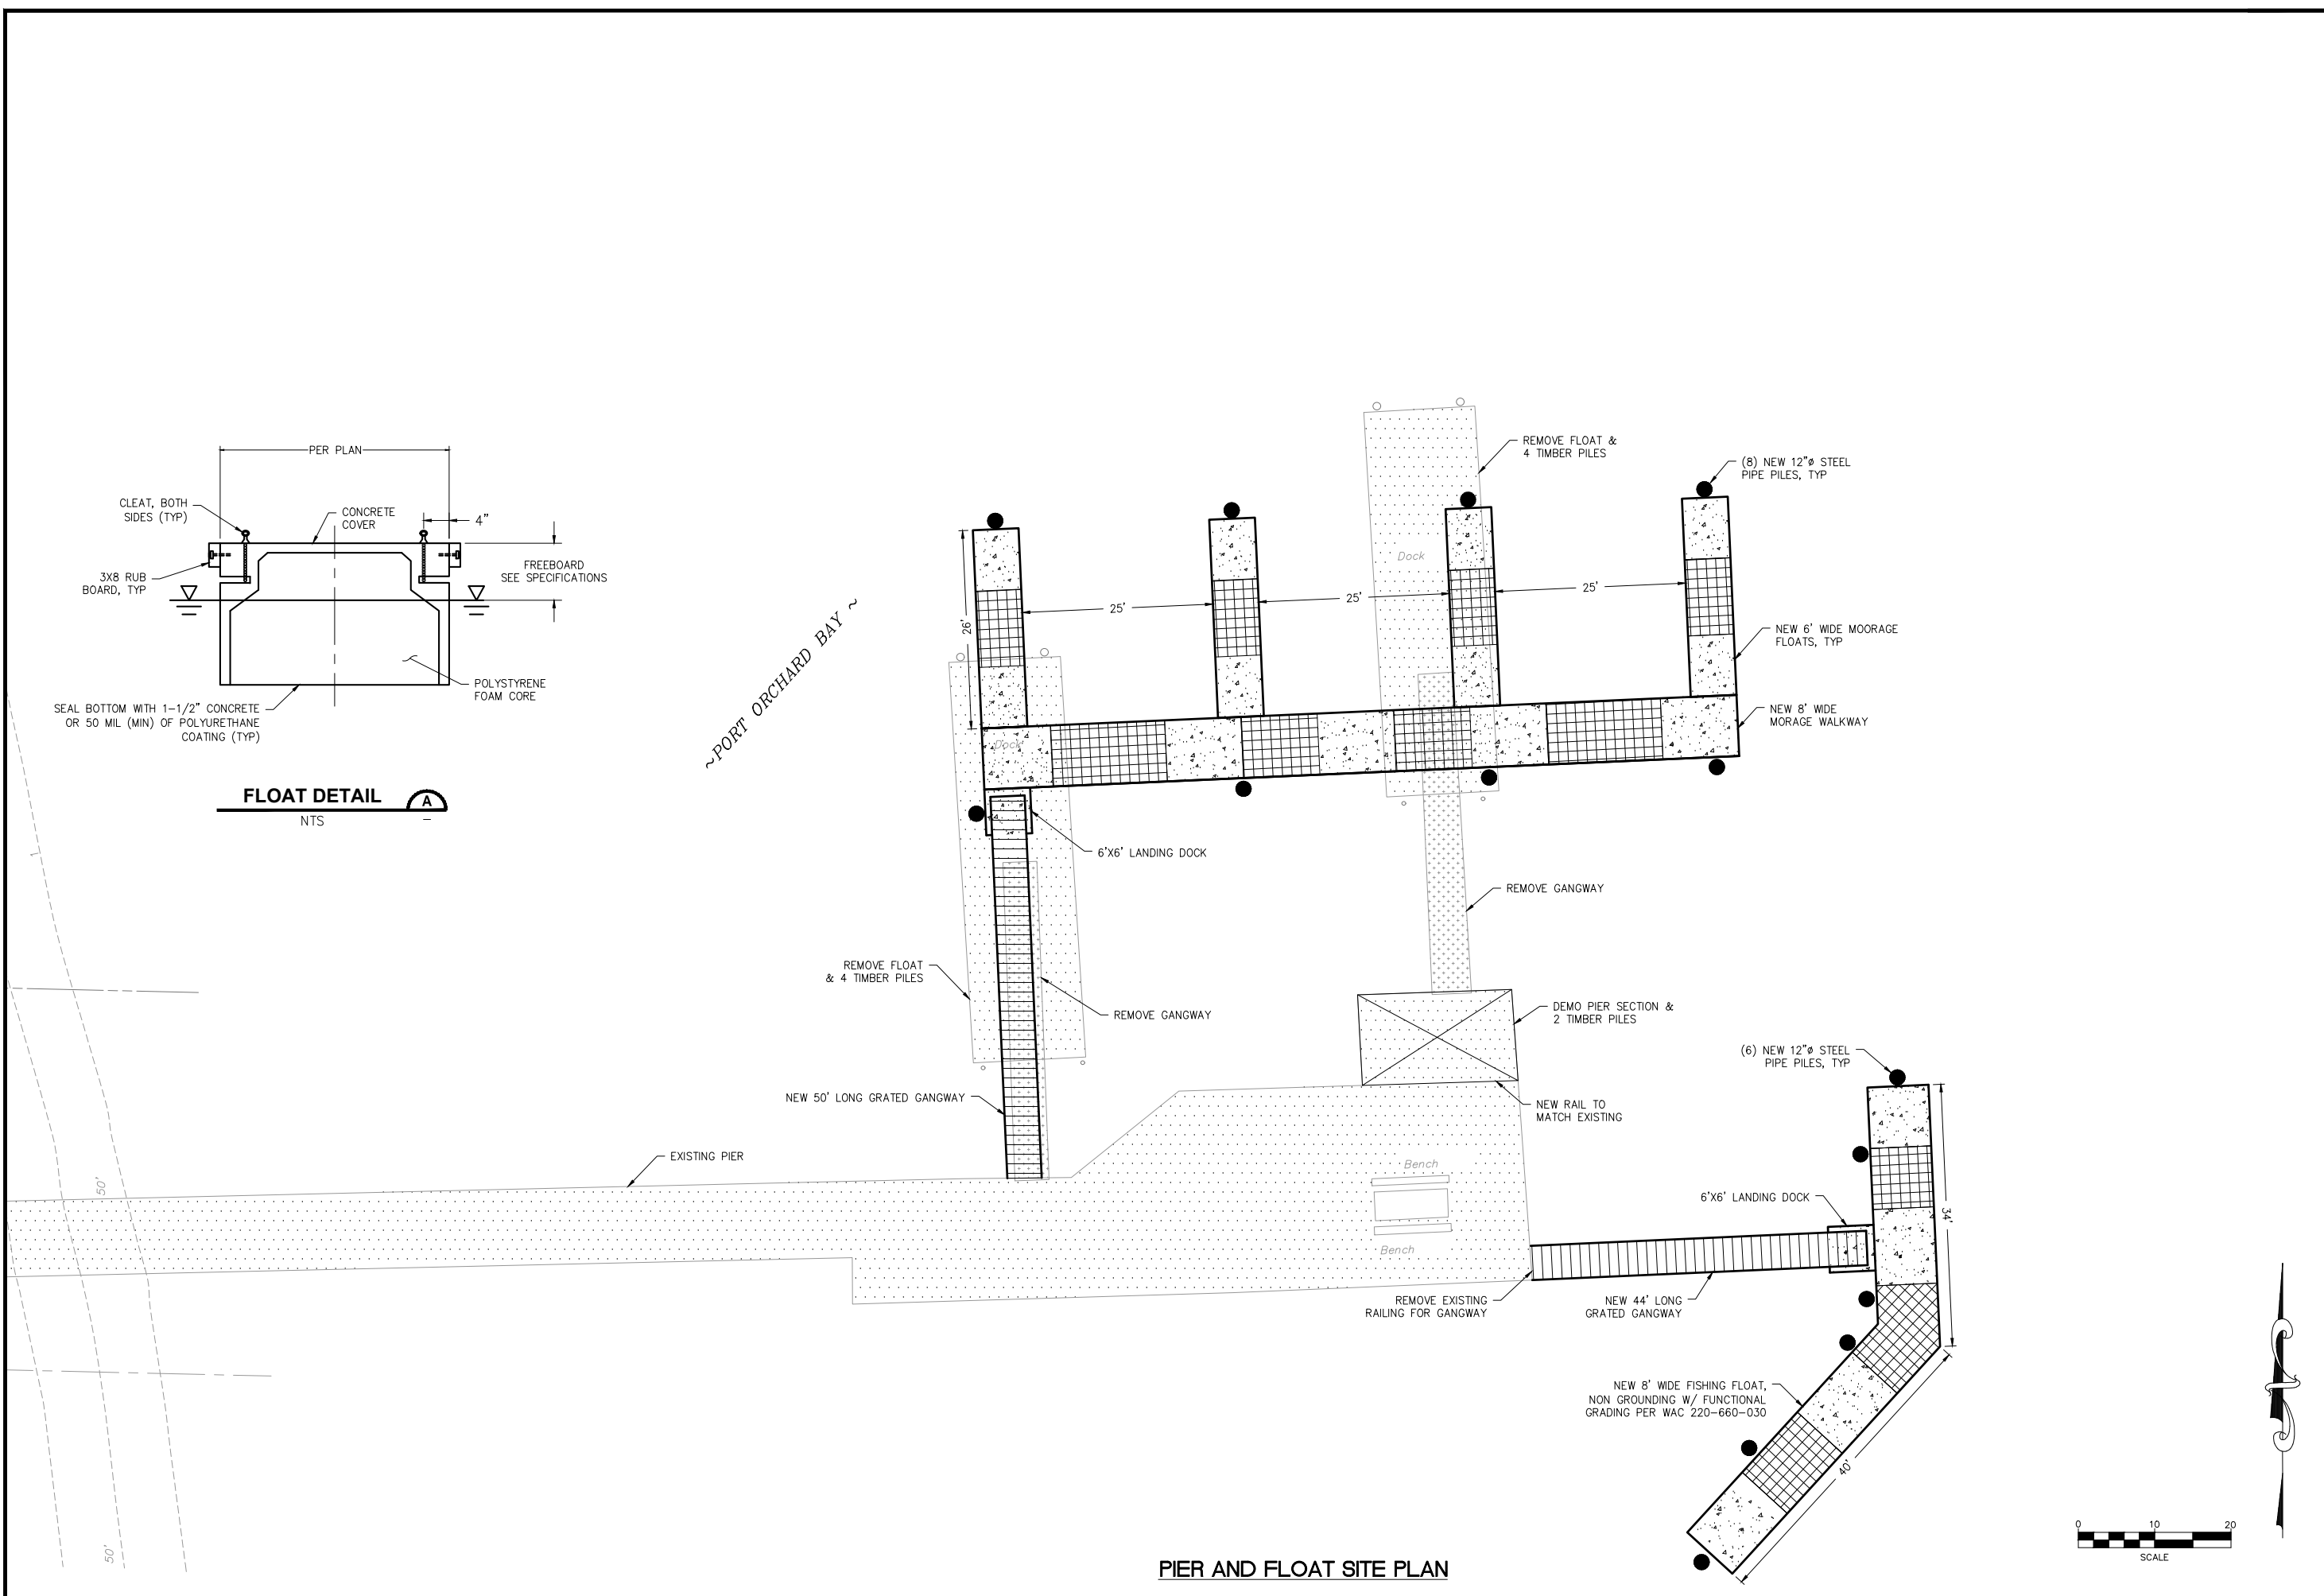


**PIER AND FLOAT SITE PLAN**

 

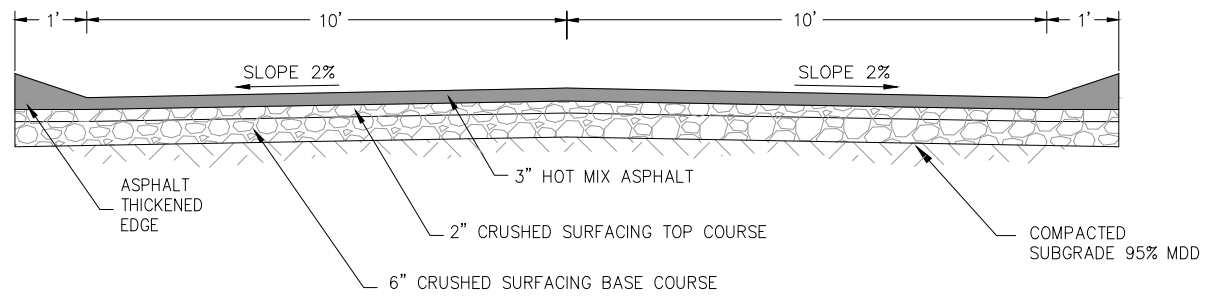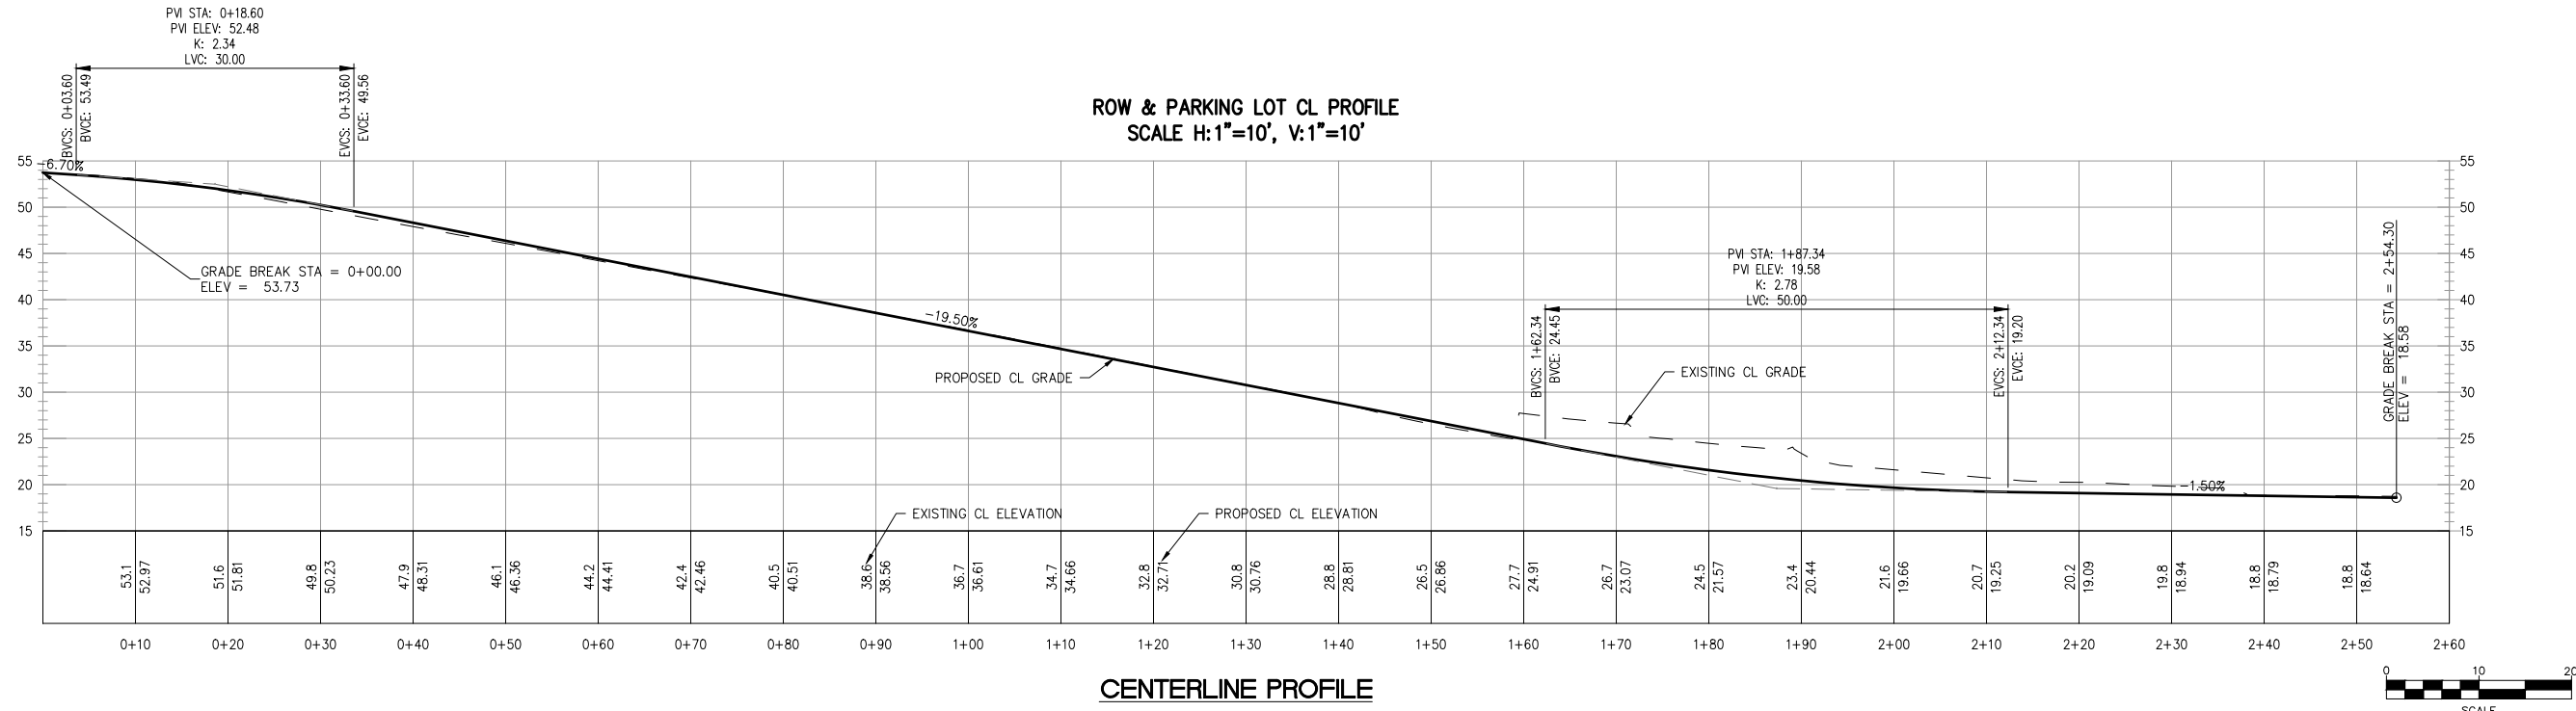

**PRELIMINARY  
DESIGN  
NOT FOR  
CONSTRUCTION**

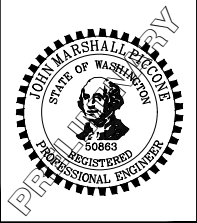

DRAWN BY	
CHECKED BY	
REVISIONS	

**PORT OF ILLAHEE  
PUBLIC PIER & DOCK REHABILITATION  
ROW CL PROFILE AND ROAD SECTION**